


WALKERS MILL ESTATES

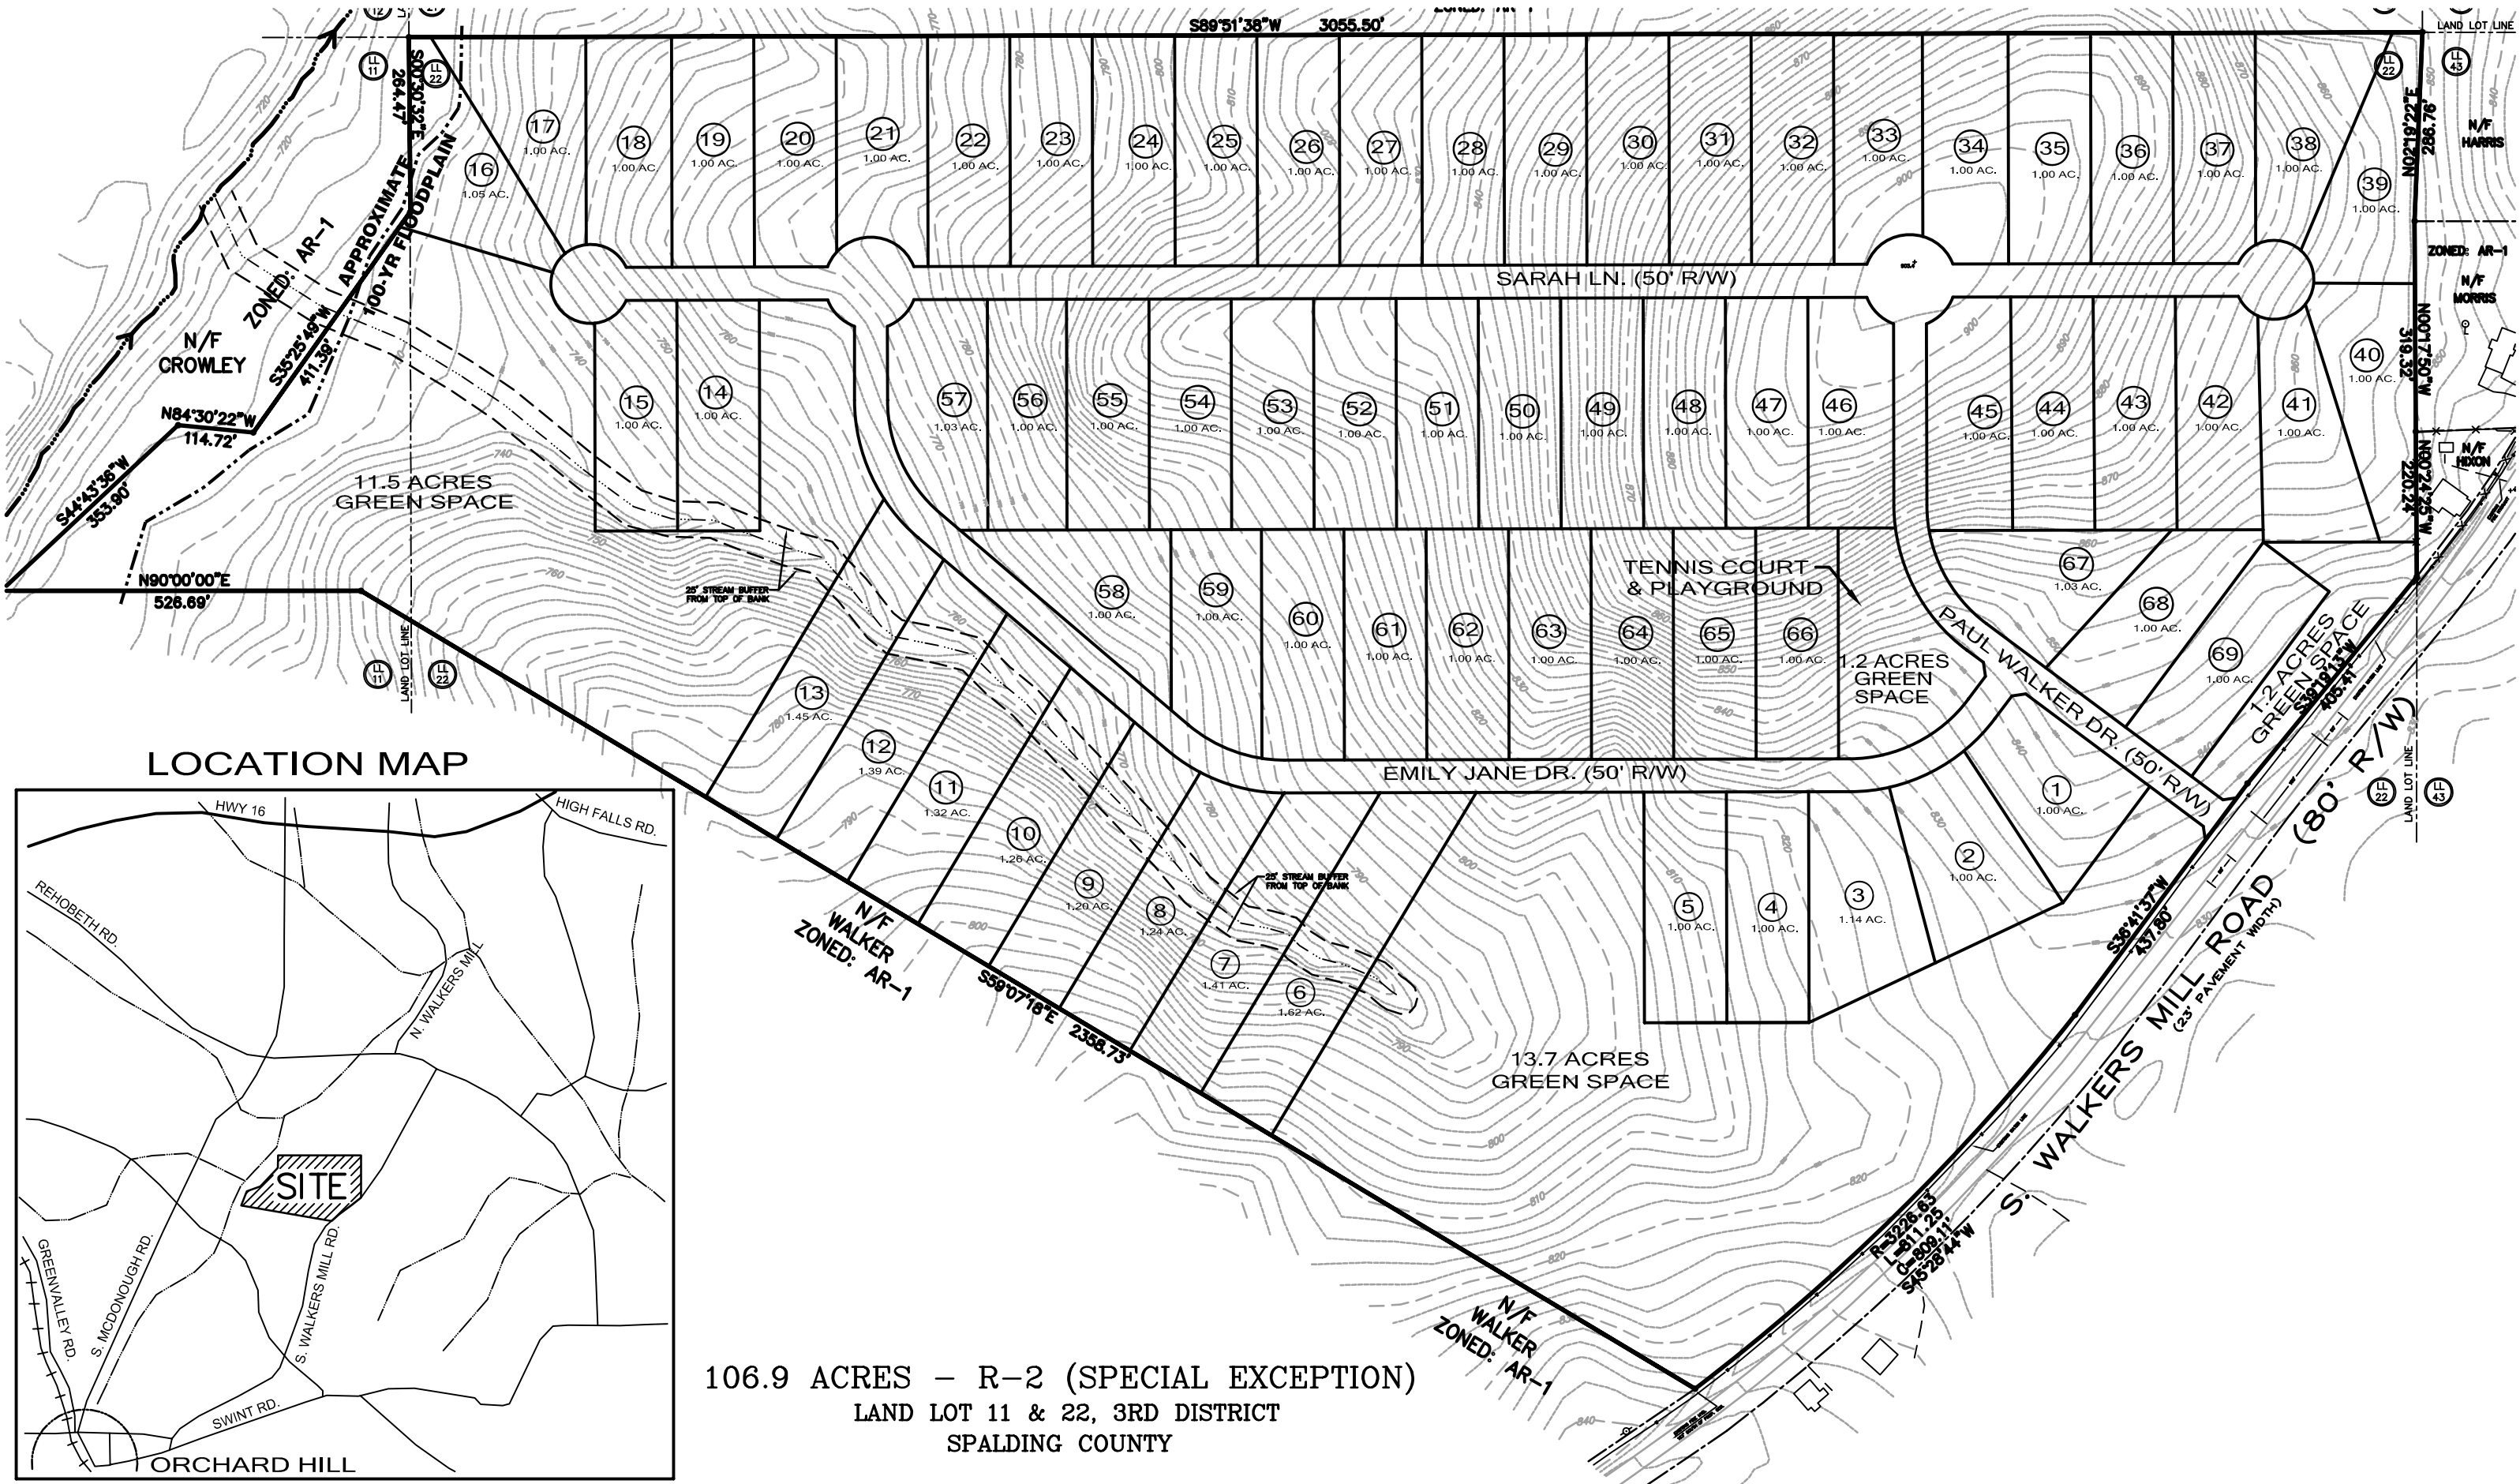

106.9 ACRES - R-2 (SPECIAL EXCEPTION)
 LAND LOT 11 & 22, 3RD DISTRICT
 SPALDING COUNTY